


2.3 INSTALLATION DIAGRAMS

2.3.1 BLOCK DIAGRAM WITH 1 VIDEO ACCESS

1 video access with 1 riser.

Distribution 4 terminals per floor: up to 20 monitors/telephones.


103 - SINGLE-LINE DIAGRAM.

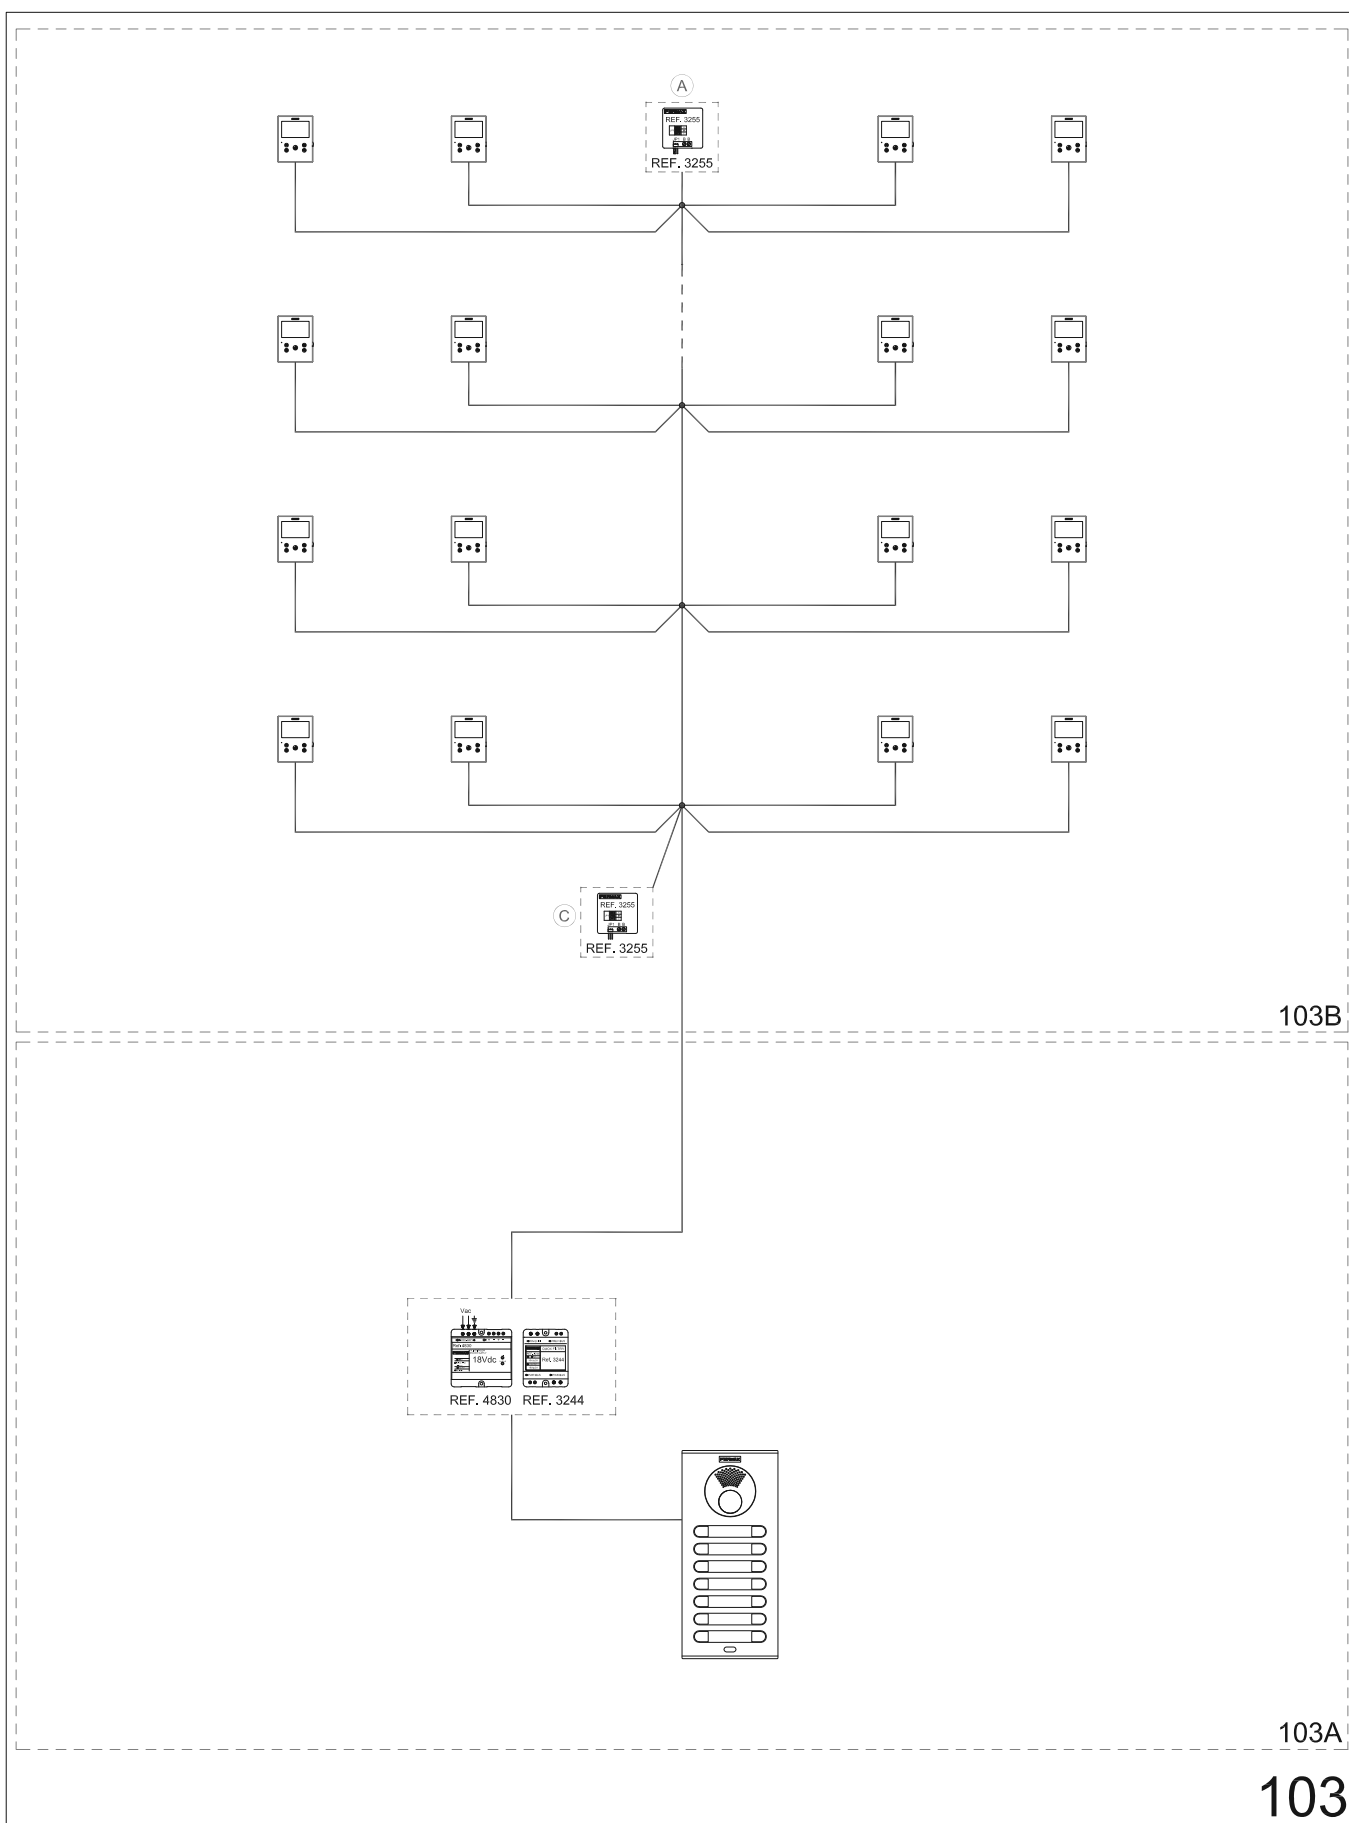

1 video access with 1 riser.

Distribution 4 terminals per floor: up to 20 monitors/telephones.

103A - WIRING DIAGRAM. Connection detail: Outdoor panel - Power supply.

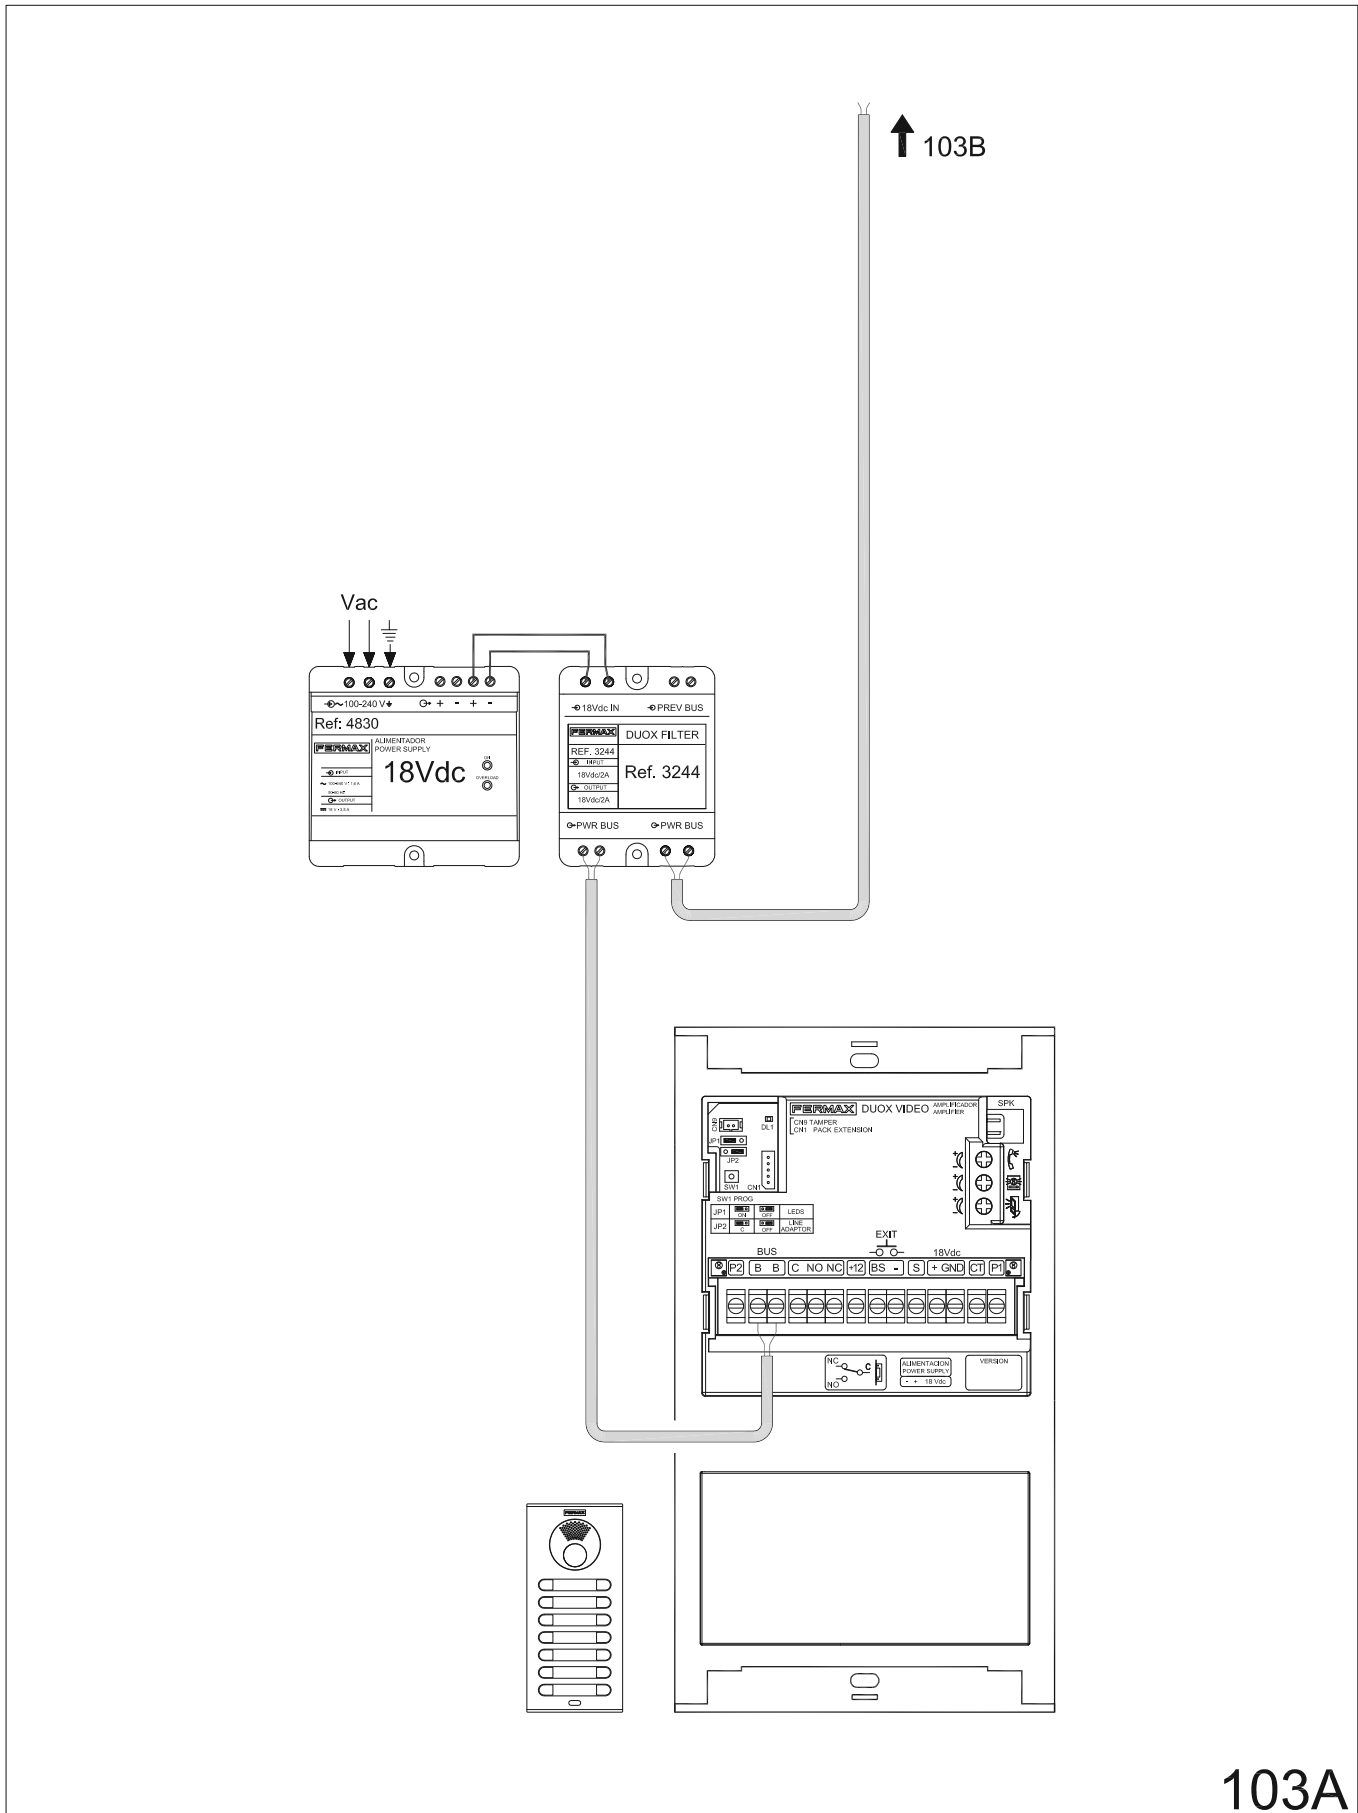


103A

1 video access with 1 riser.

Distribution 4 terminals per floor: up to 20 monitors/telephones.

103B - WIRING DIAGRAM. Connection detail: Floors (Terminals - Line adapters).

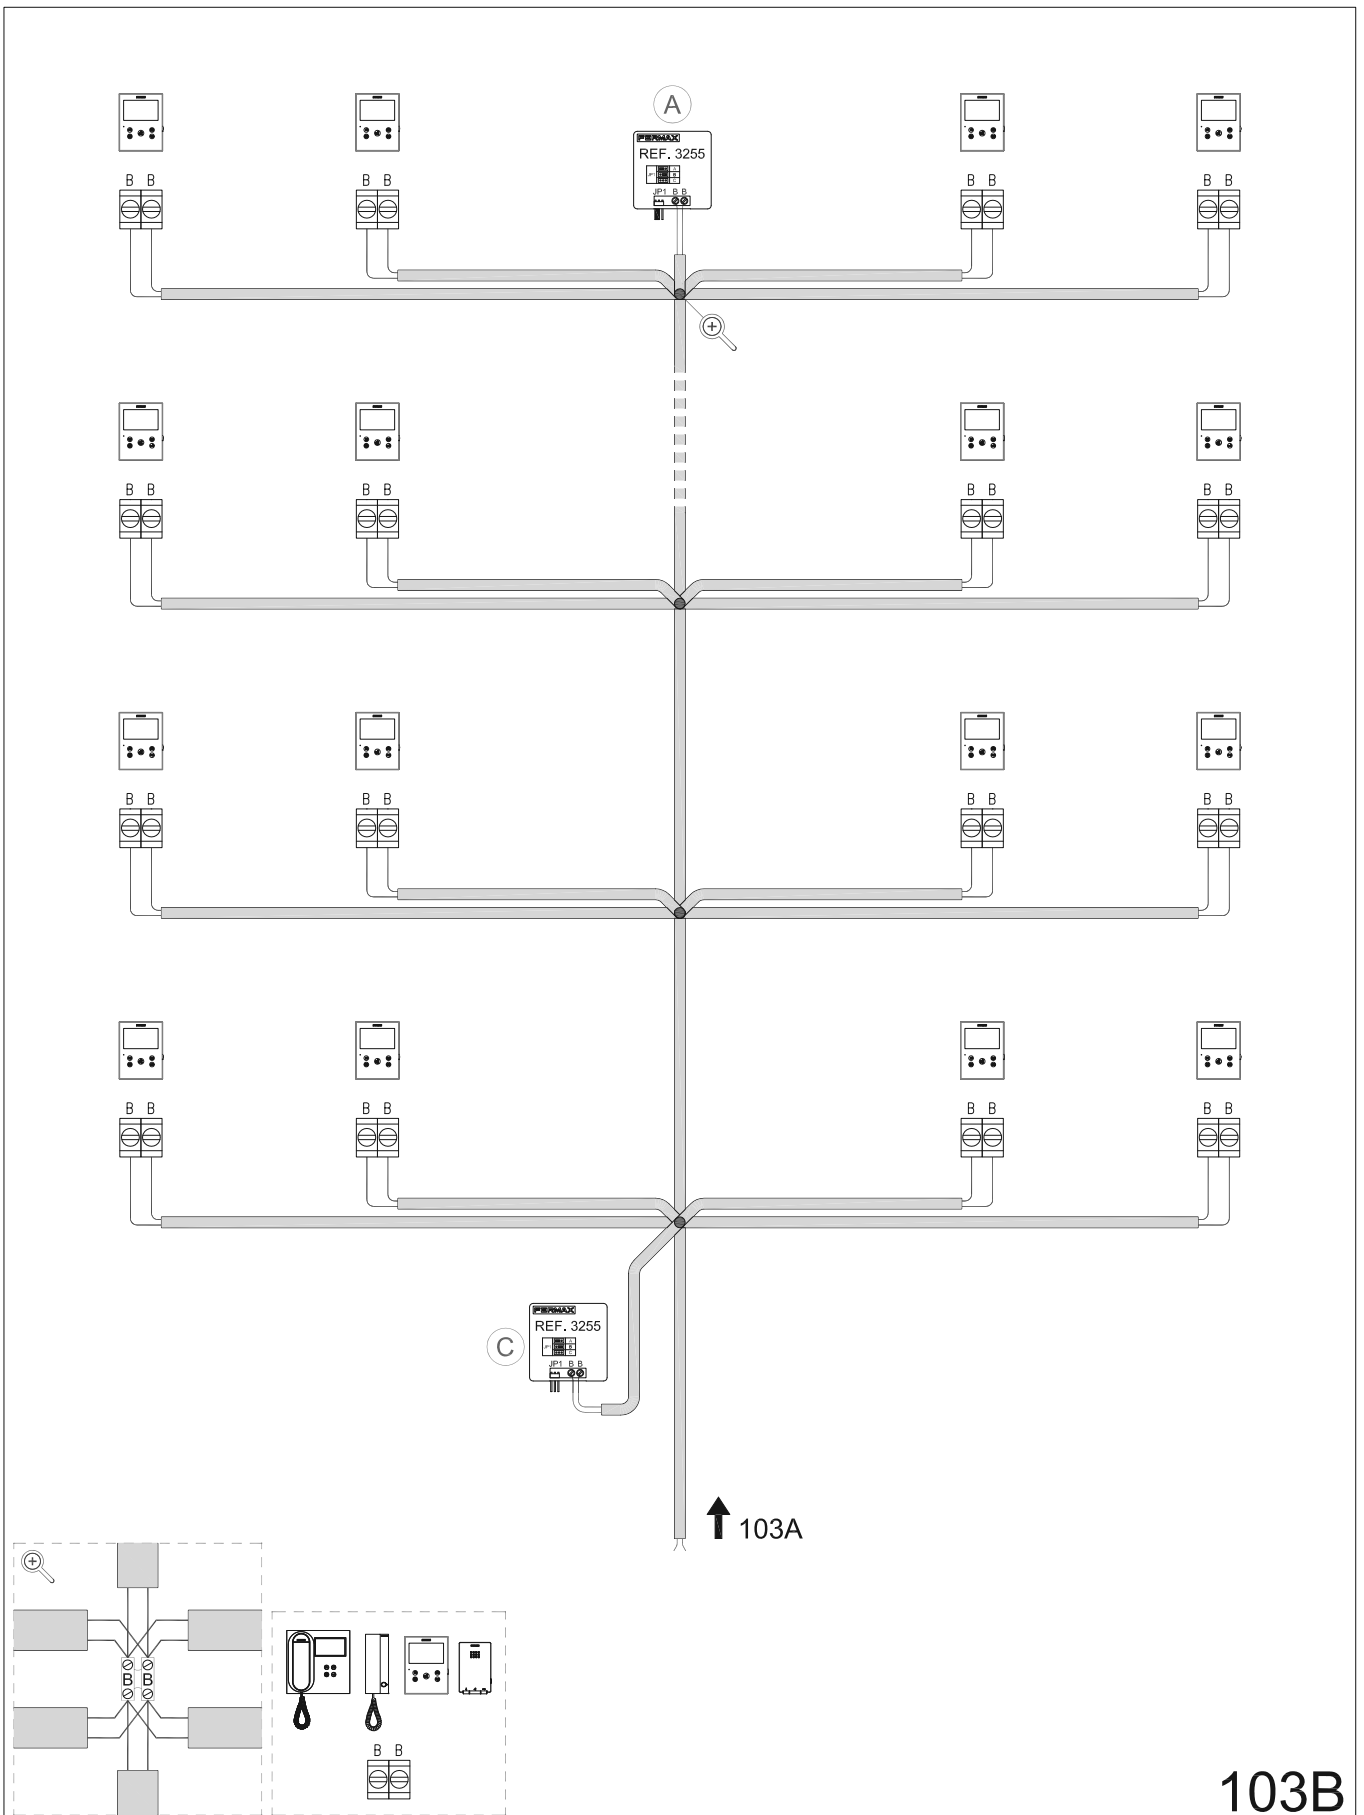

103B

1 video access with 1 riser.

Star: 10 branches.

109 - WIRING DIAGRAM. Connection detail: Outdoor panel - Power supply set - Line adapter.

