


2.3.2 BLOCK DIAGRAM WITH 2 VIDEO ACCESSES

2 video accesses with 1 riser.

Distribution 4 terminals per floor: up to 20 monitors/telephones.


123 - SINGLE-LINE DIAGRAM.

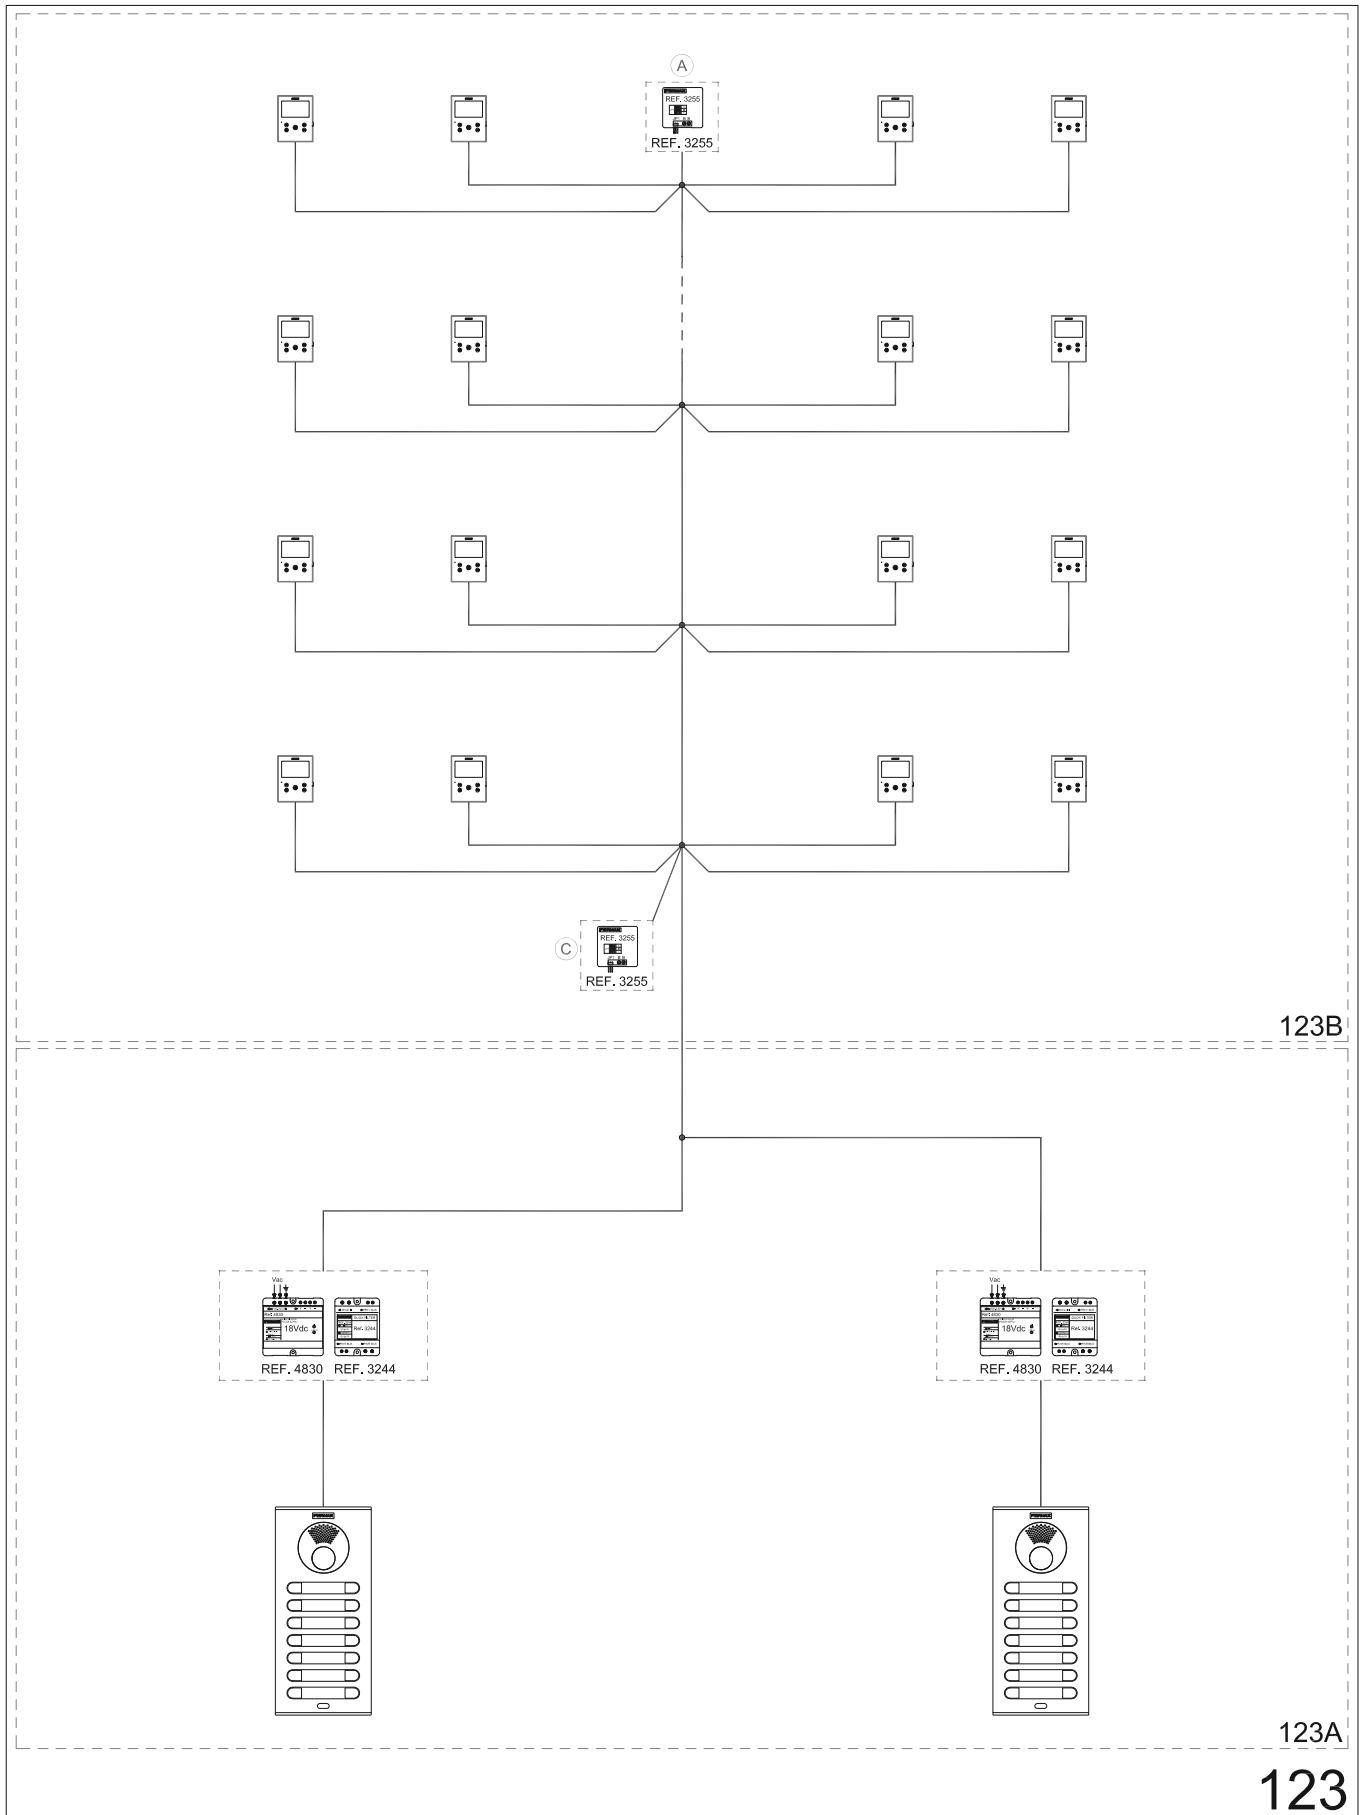

2 video accesses with 1 riser.

Distribution 4 terminals per floor: up to 20 monitors/telephones.

123A - WIRING DIAGRAM. Connection detail: Outdoor panels - Power supply sets.

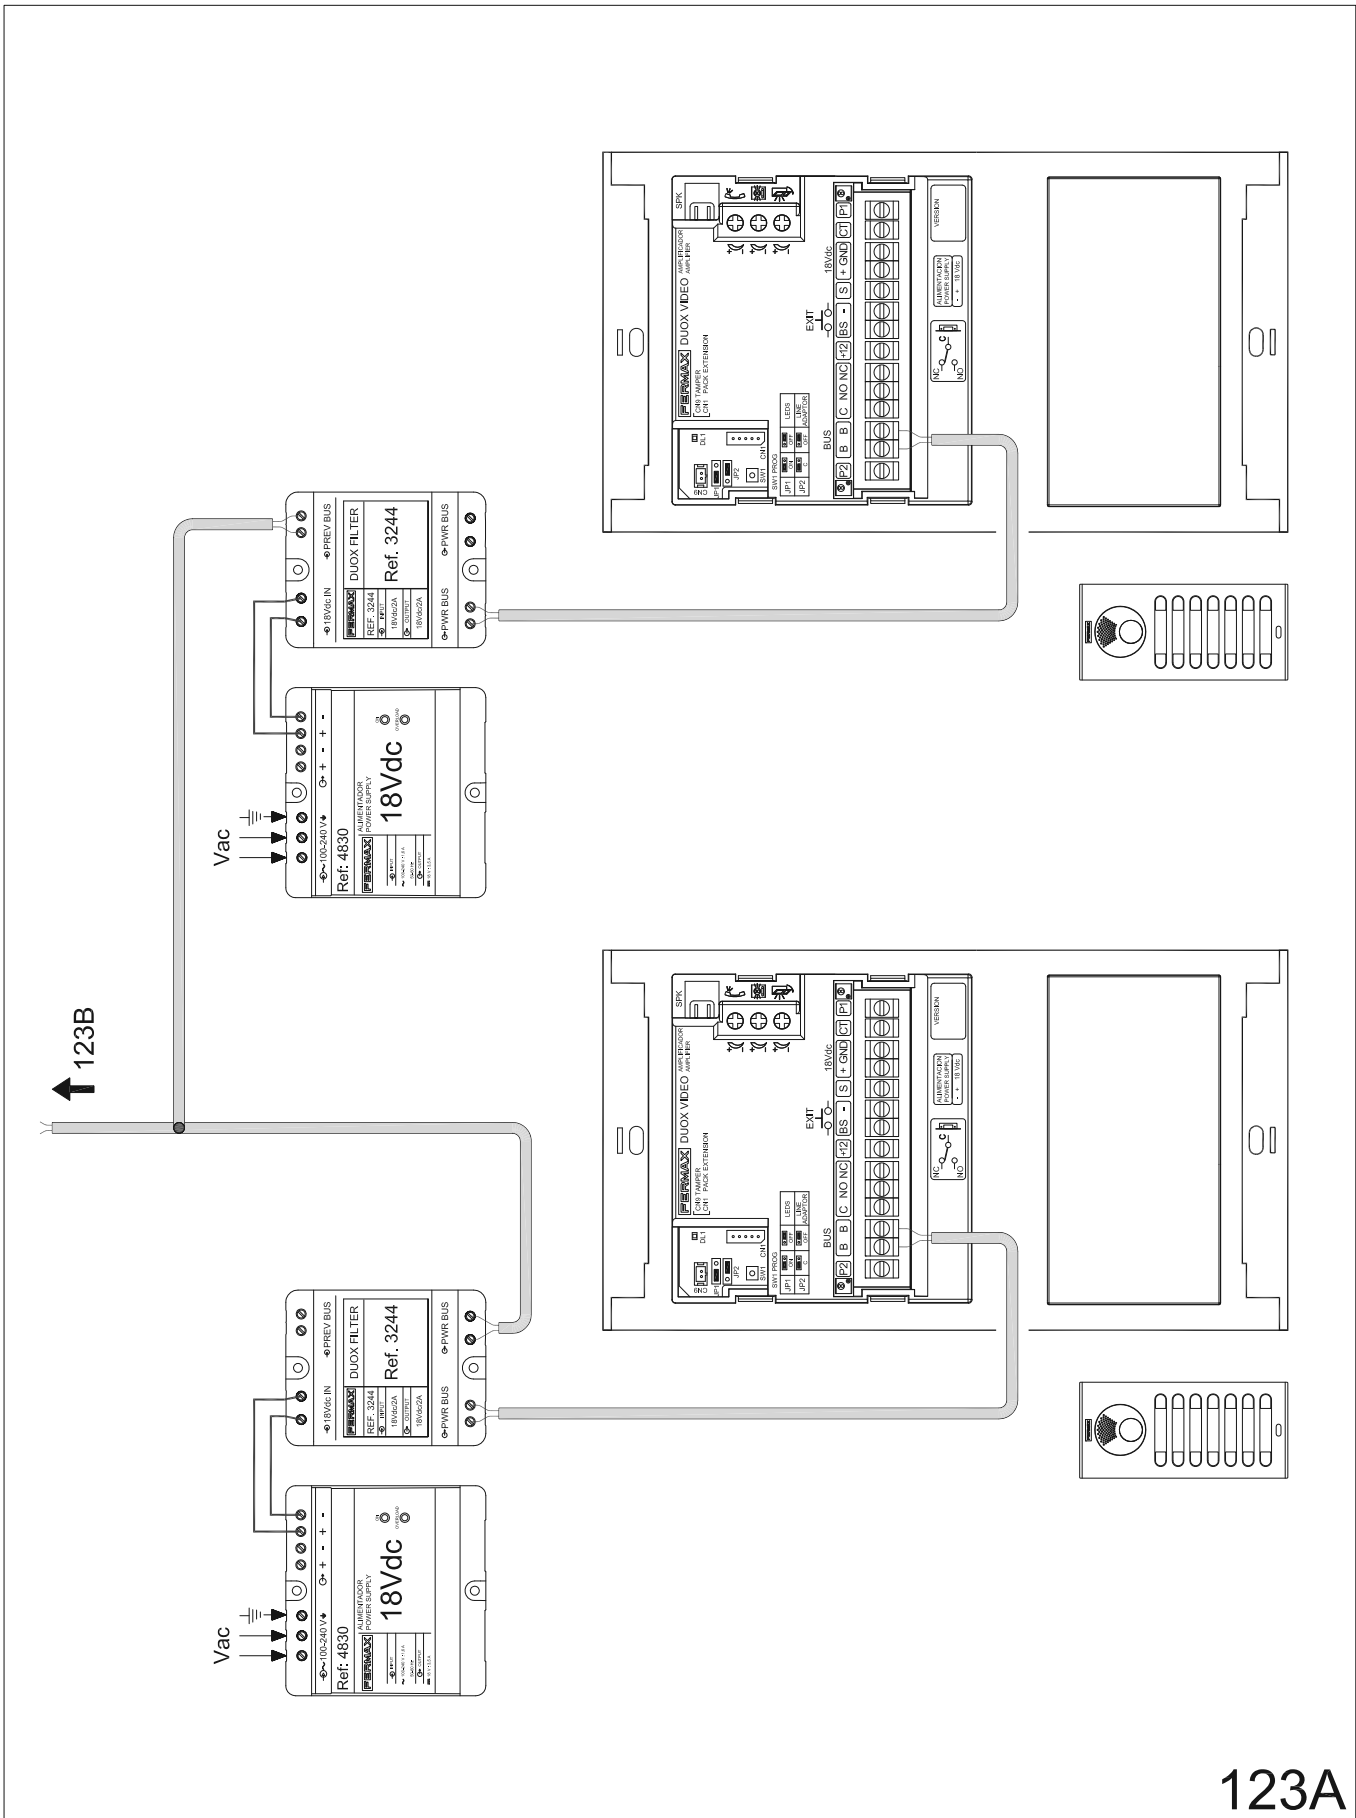


123A

2 video accesses with 1 riser.

Distribution 4 terminals per floor: up to 20 monitors/telephones.

123B - WIRING DIAGRAM. Connection detail: Floors (Terminals - Line adapters).

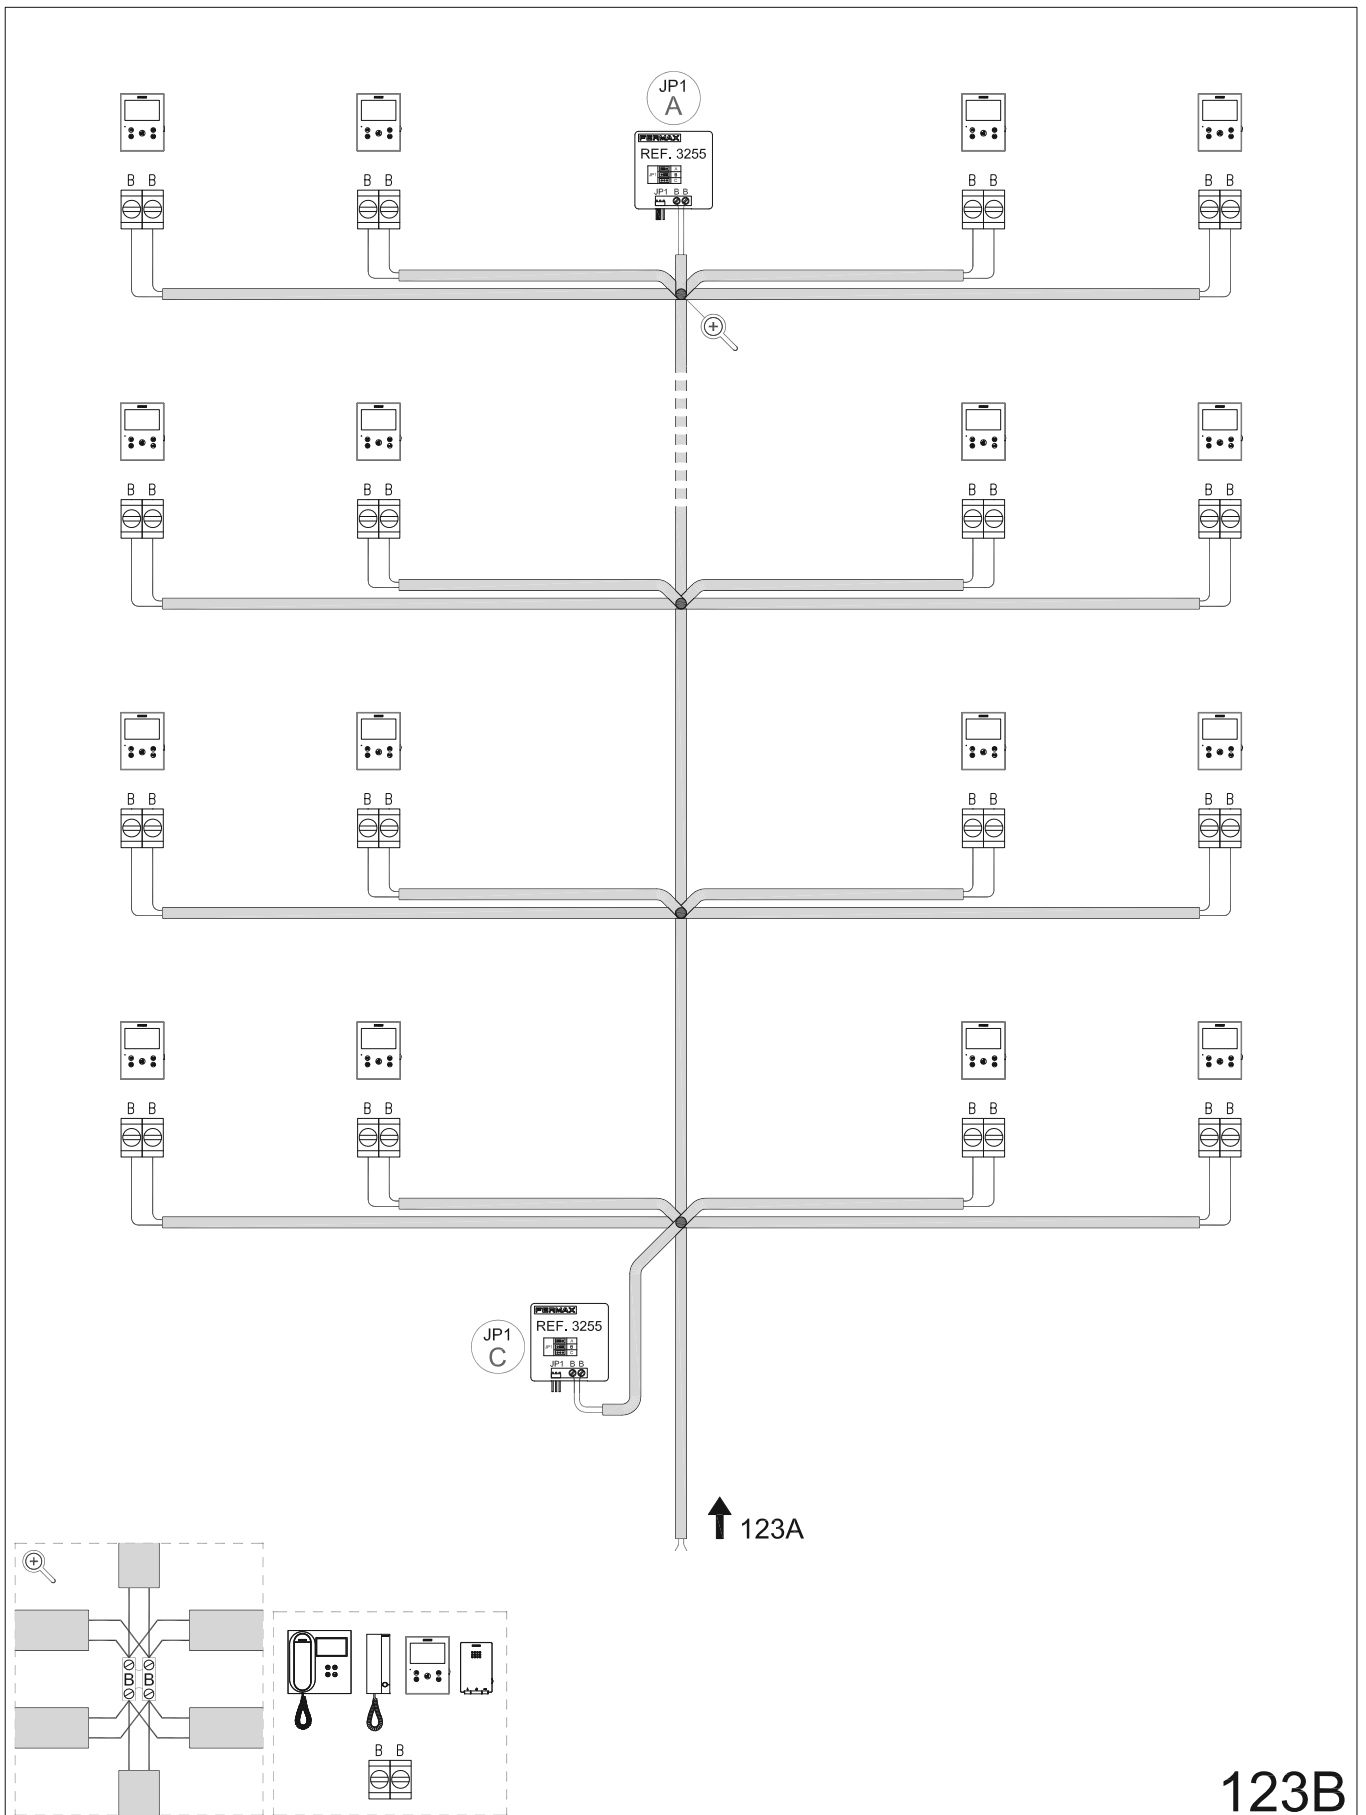

123B